


NOTE:

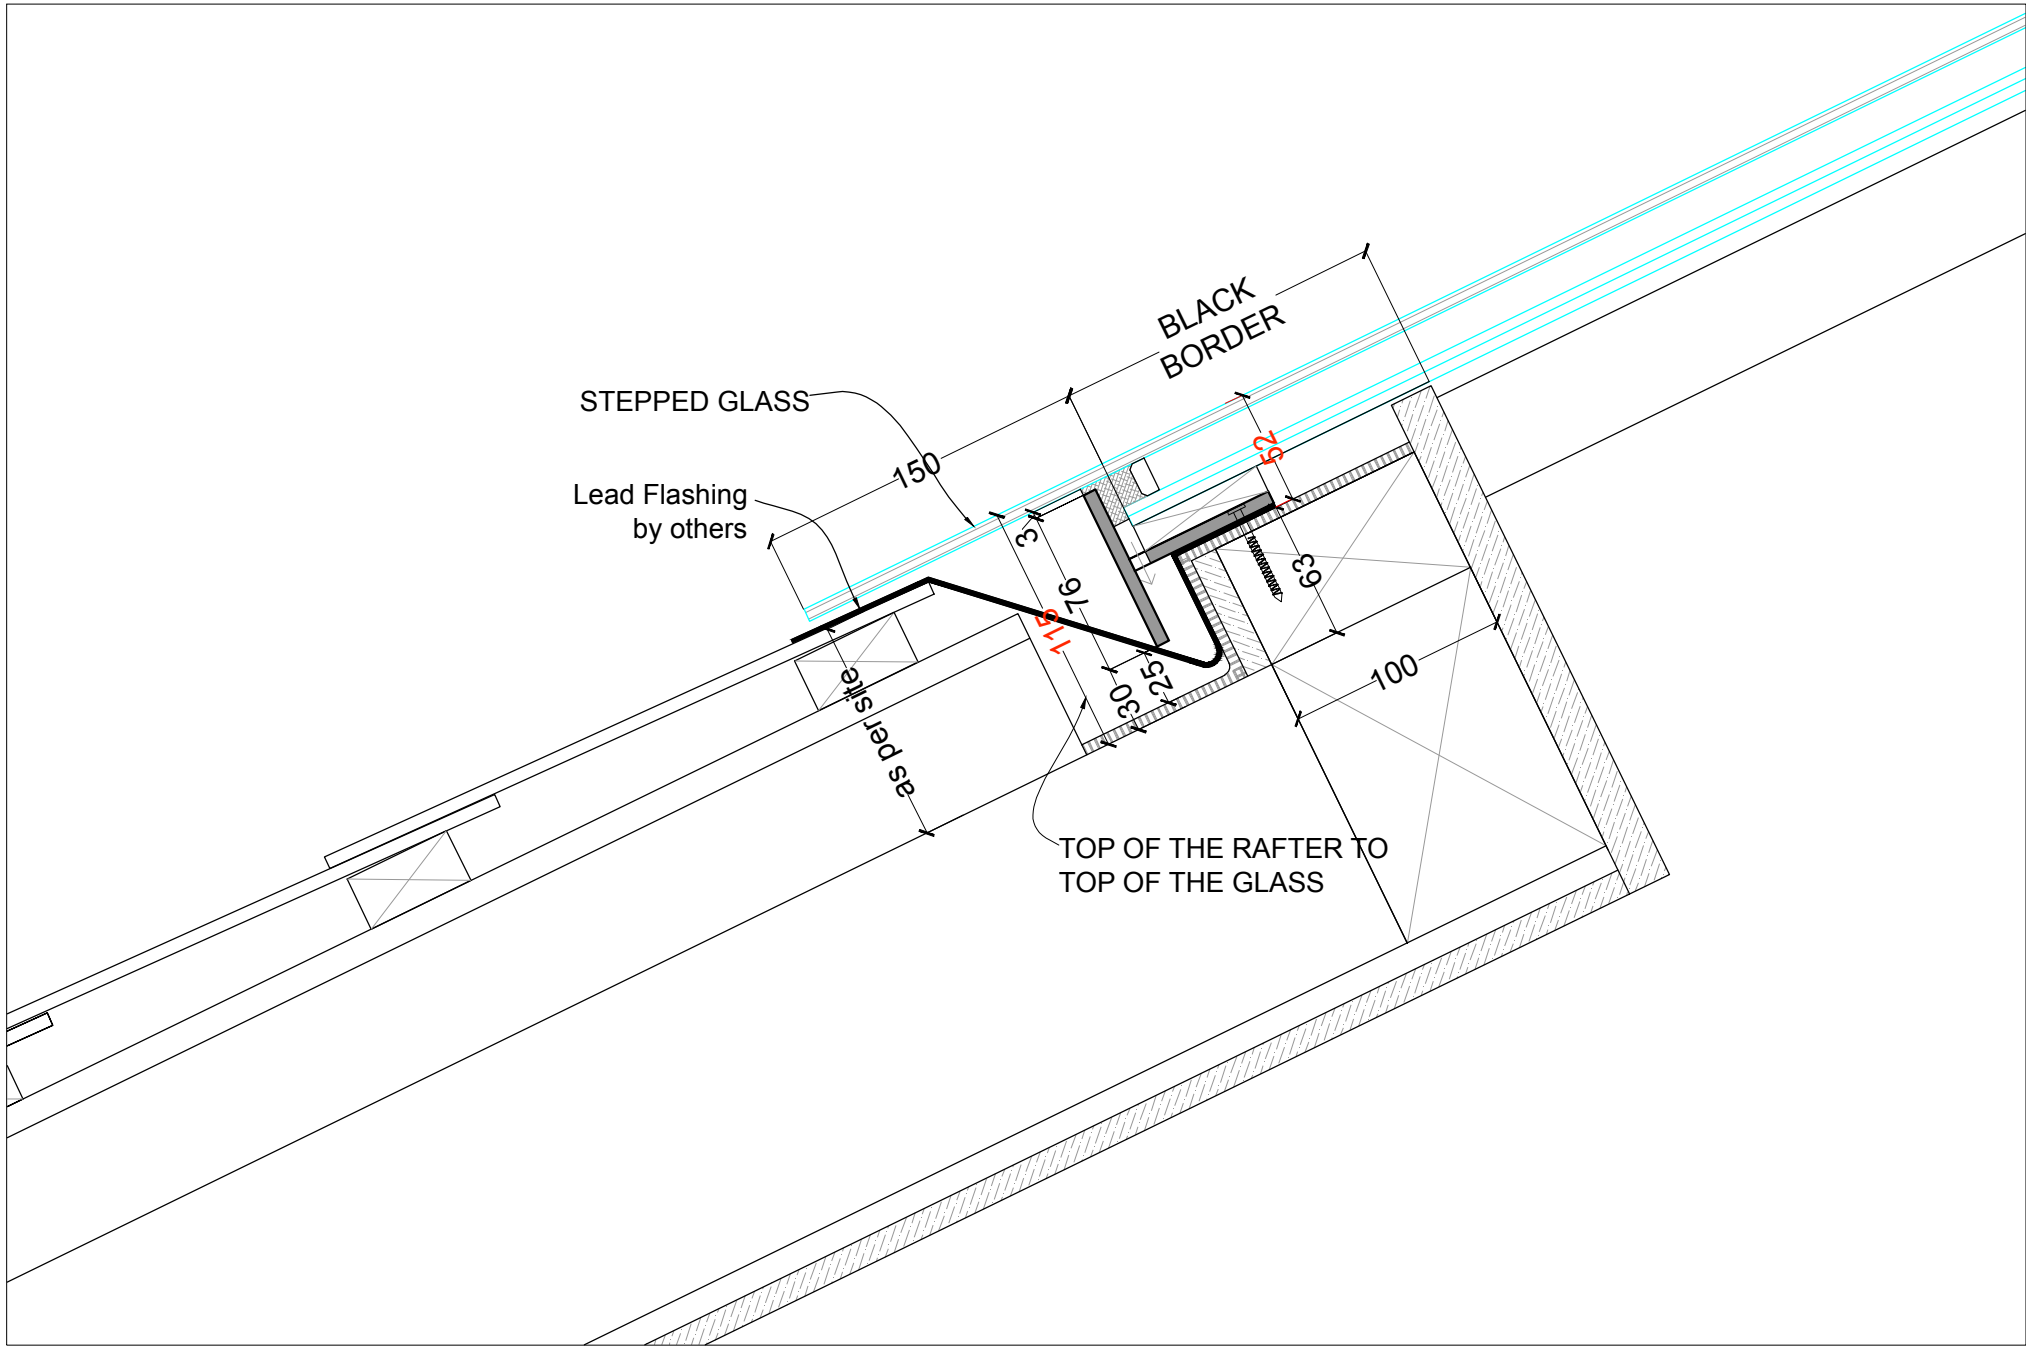

RIDGE ROOFLIGHT STEP GLASS
DETAIL

	SM GLASSTECH
	Unit 5,255 Water road Wembley HA0 1JW

Tel: +44(0) 208 740 00 40
 Email: smgalsstech@hotmail.co.uk
 Website: www.smgalsstech.co.uk

Client:

Location:

Drawing title:
 RIDGE ROOFLIGHT STEP GLASS
 DETAIL

Drawn by:	Date:	Scale:
Madhavi	24/06/2022	

Drawing status	Drawing no.	Rev