


**NOTE:**  
 This is a STANDARD MODULAR  
 ROOF LIGHT W/ SILICONE JOINT  
 Section.

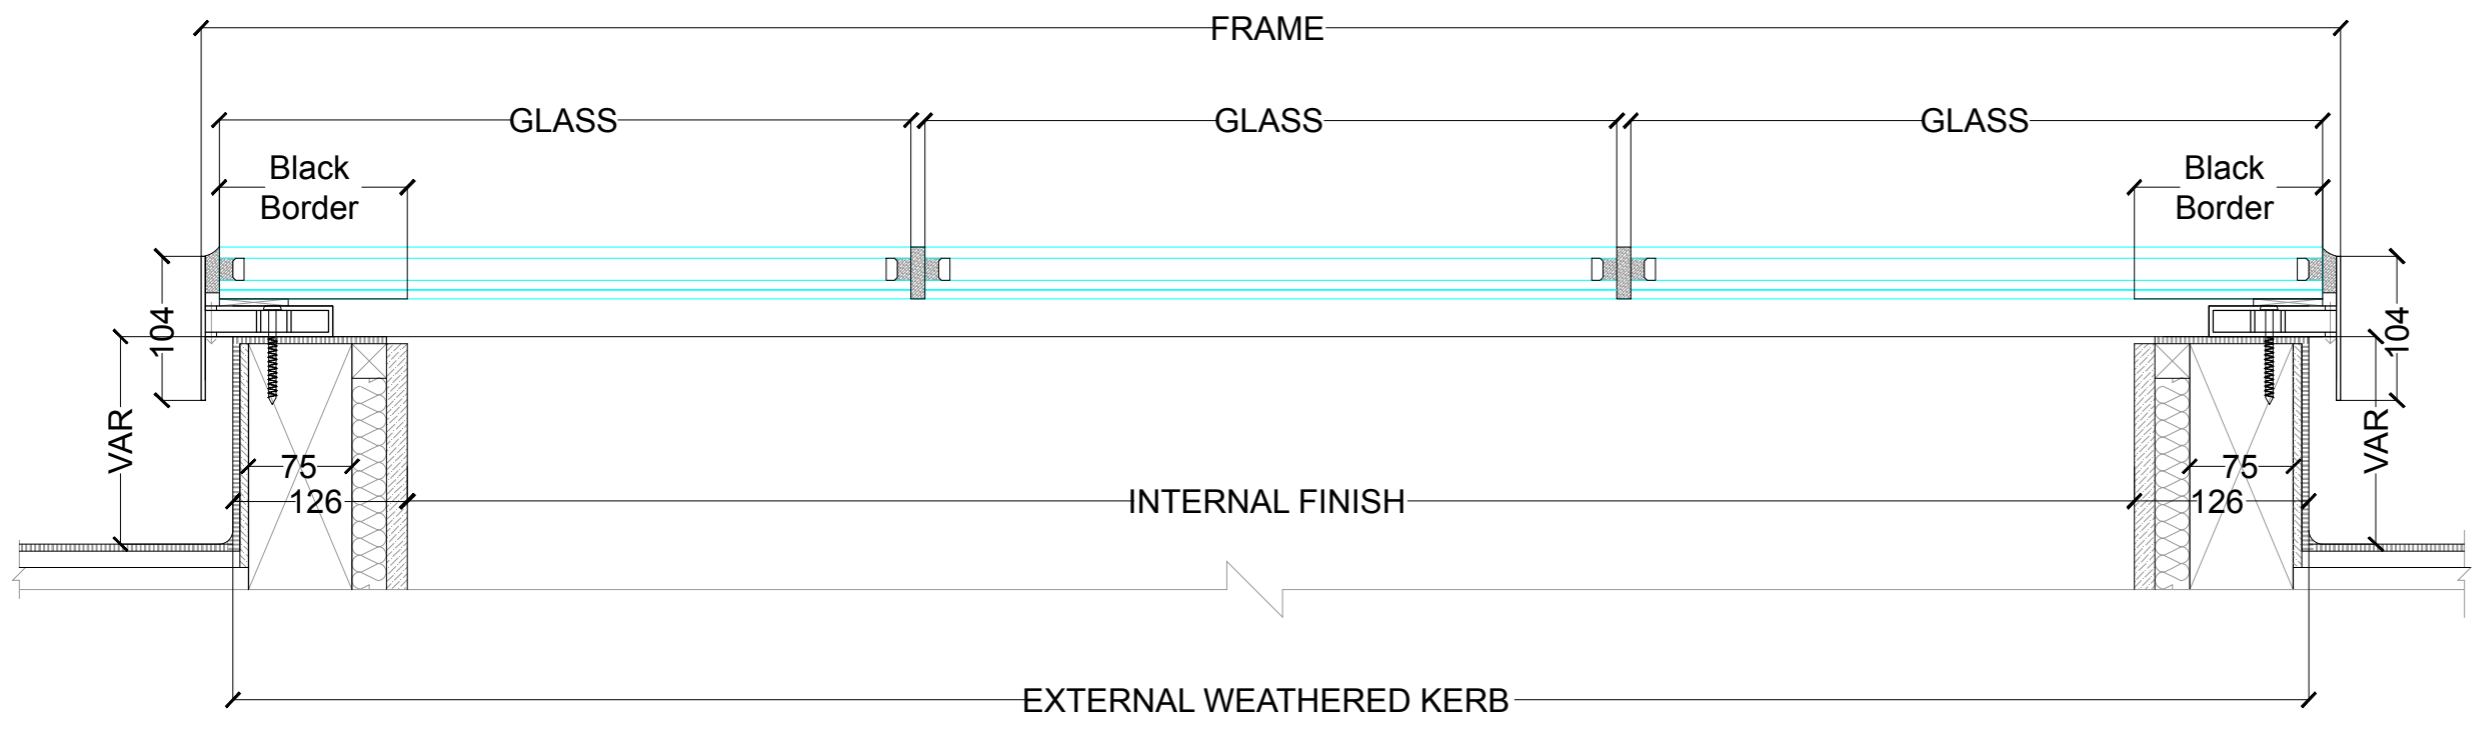

1 MODULAR ROOF LIGHT SECTION

	SM GLASSTECH. Unit 5,255 Water road Wembley HA0 1JW
	Tel: +44(0) 208 740 00 40 Email: smglasstech@hotmail.co.uk Website: www.smglasstech.co.uk

Client:		
Location:		
Drawing title: MODULAR ROOFLIGHT SECTION		
Drawn by: Madhavi	Date: 07/09/2021	Scale: 1:8@ A4
Drawing status	Drawing no.	Rev