


NOTE:

This is a STANDARD MODULAR
ROOF LIGHT W/ T-SECTON
Section.

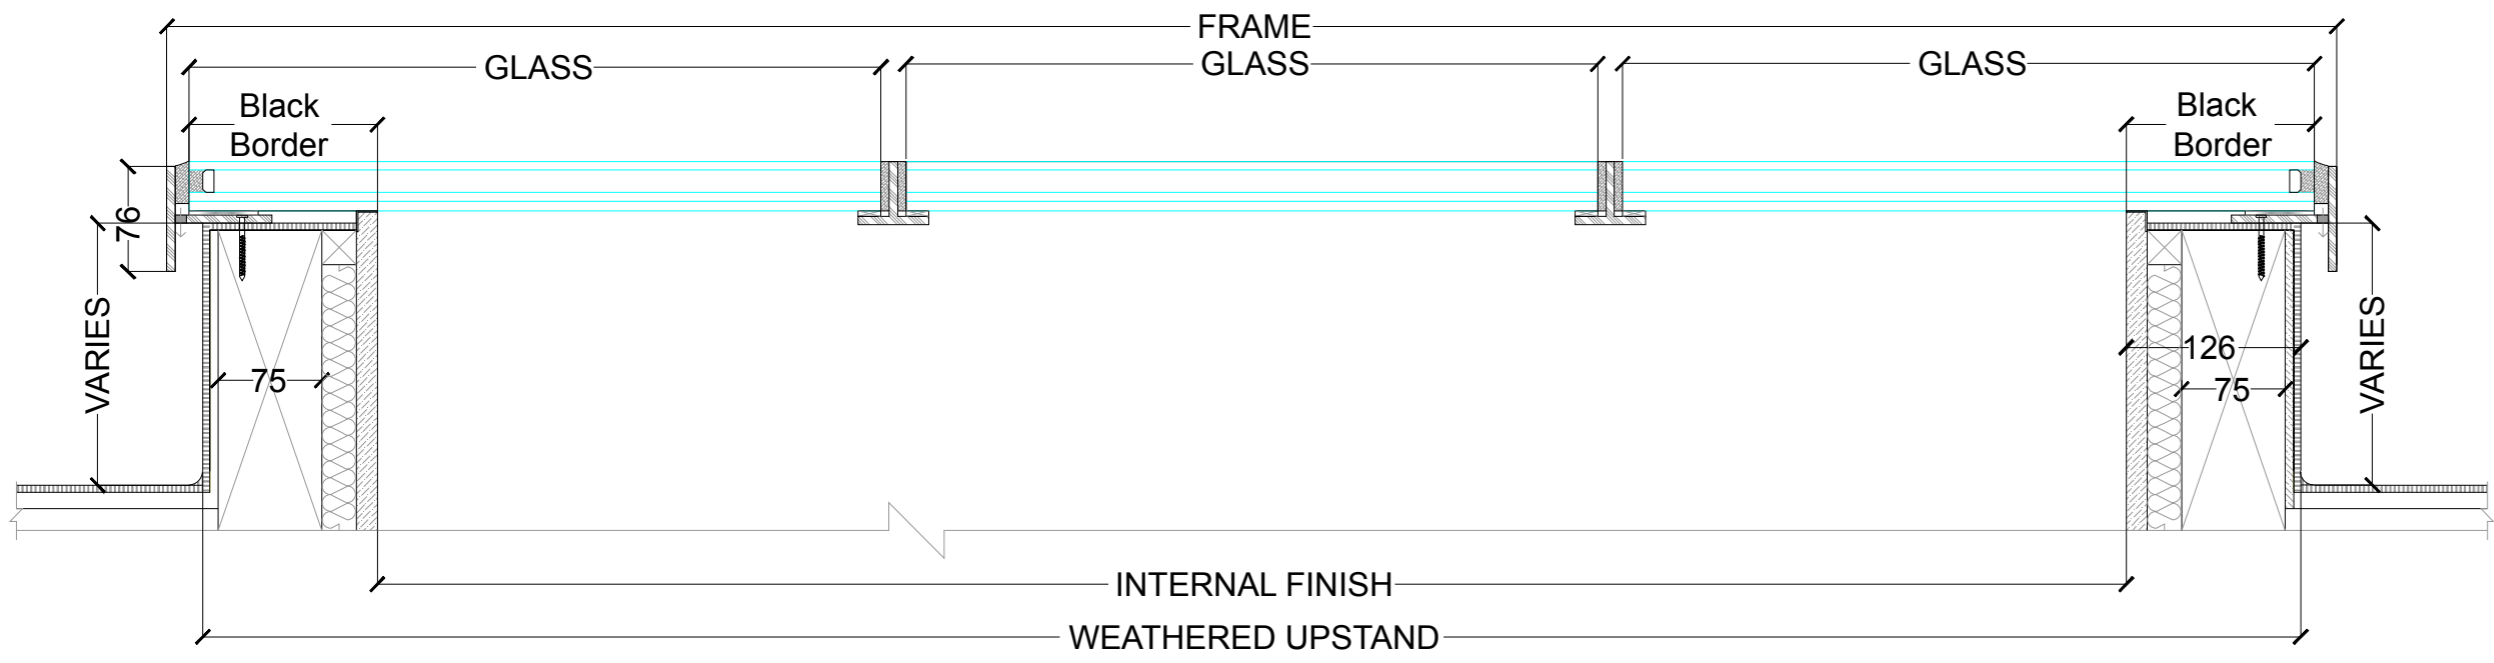

1 MODULAR ROOF LIGHT SECTION

SM GLASSTECH LTD
Unit 5,255
Water road
Wembley
HA0 1JW

Tel: +44(0) 208 740 00 40
Email: smglasstech@hotmail.co.uk
Website: www.smglasstech.co.uk

Client:

Location:

Drawing title:
MODULAR ROOFLIGHT SECTION

Drawn by: Madhavi	Date: 07/09/2021	Scale: 1:8@ A4
----------------------	---------------------	-------------------

Drawing status	Drawing no.	Rev
----------------	-------------	-----