


**NOTE:**  
 This is a STANDARD INTERNAL  
 WALK ON GLASS Section.

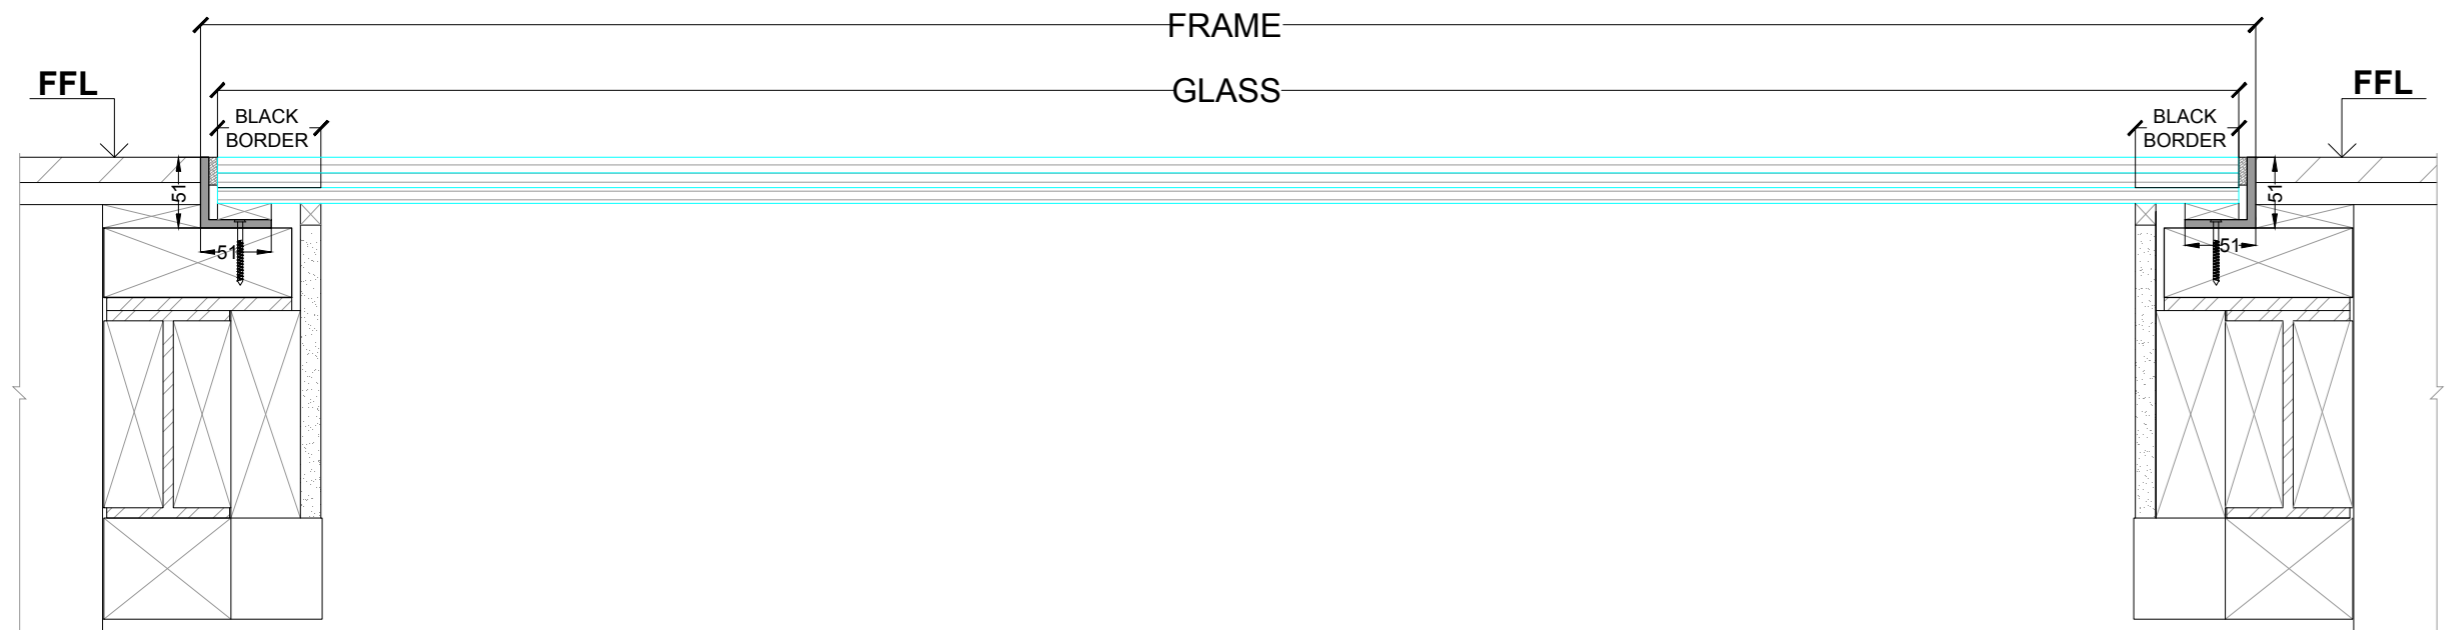

1 INTERNAL WALK ON GLASS SECTION

**SM GLASSTECH LTD**  
 SM GLASSTECH  
 Unit 5,255  
 Water road  
 Wembley  
 HA0 1JW

Tel: +44(0) 208 740 00 40  
 Email: smglasstech@hotmail.co.uk  
 Website: www.smglasstech.co.uk

Client:

Location:

Drawing title:  
 INTERNAL WALK ON GLASS SECTION

Drawn by: Madhavi	Date: 07/09/2021	Scale: 1:8@ A4
----------------------	---------------------	-------------------

Drawing status	Drawing no.	Rev
----------------	-------------	-----