


NOTE:
 This is a STANDARD WALK ON GLASS
 MODULAR ROOF LIGHT Section.

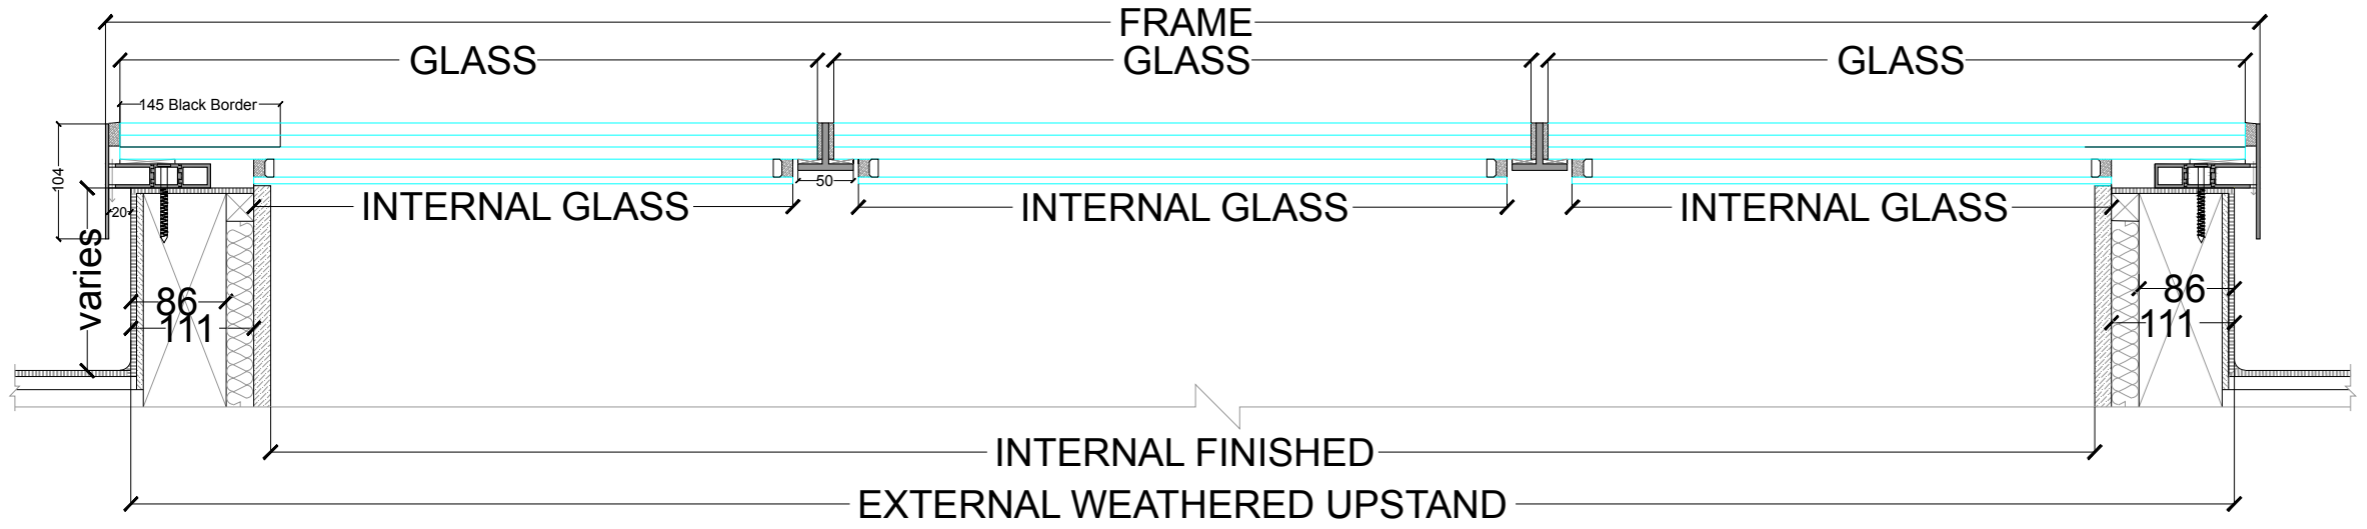

1 WALK ON GLASS ROOFLIGHT SECTION

SM GLASSTECH LTD
 SM GLASSTECH
 Unit 5,255
 Water road
 Wembley
 HA0 1JW

Tel: +44(0) 208 740 00 40
 Email: smglasstech@hotmail.co.uk
 Website: www.smglasstech.co.uk

Client:

Location:

Drawing title:
 WALK ON GLASS MODULAR
 ROOF LIGHT SECTION

Drawn by: Madhavi	Date: 10/11/2021	Scale: 1:10@ A4
----------------------	---------------------	--------------------

Drawing status	Drawing no.	Rev
----------------	-------------	-----